



# AKSHATHA'S GATE

DTCP No: 400/2019

*Place of the paradise*




**AKSHATHA'S SOUTH GATE**





# AKSHATHA'S SOUTH GATE

Plan Showing the Proposed House Sites in SF No. 86/2C2, 86/3 & 97/1B1B

Bellathi Village and Panchayat, Mettupalaym Taluk, Coimbatore District.

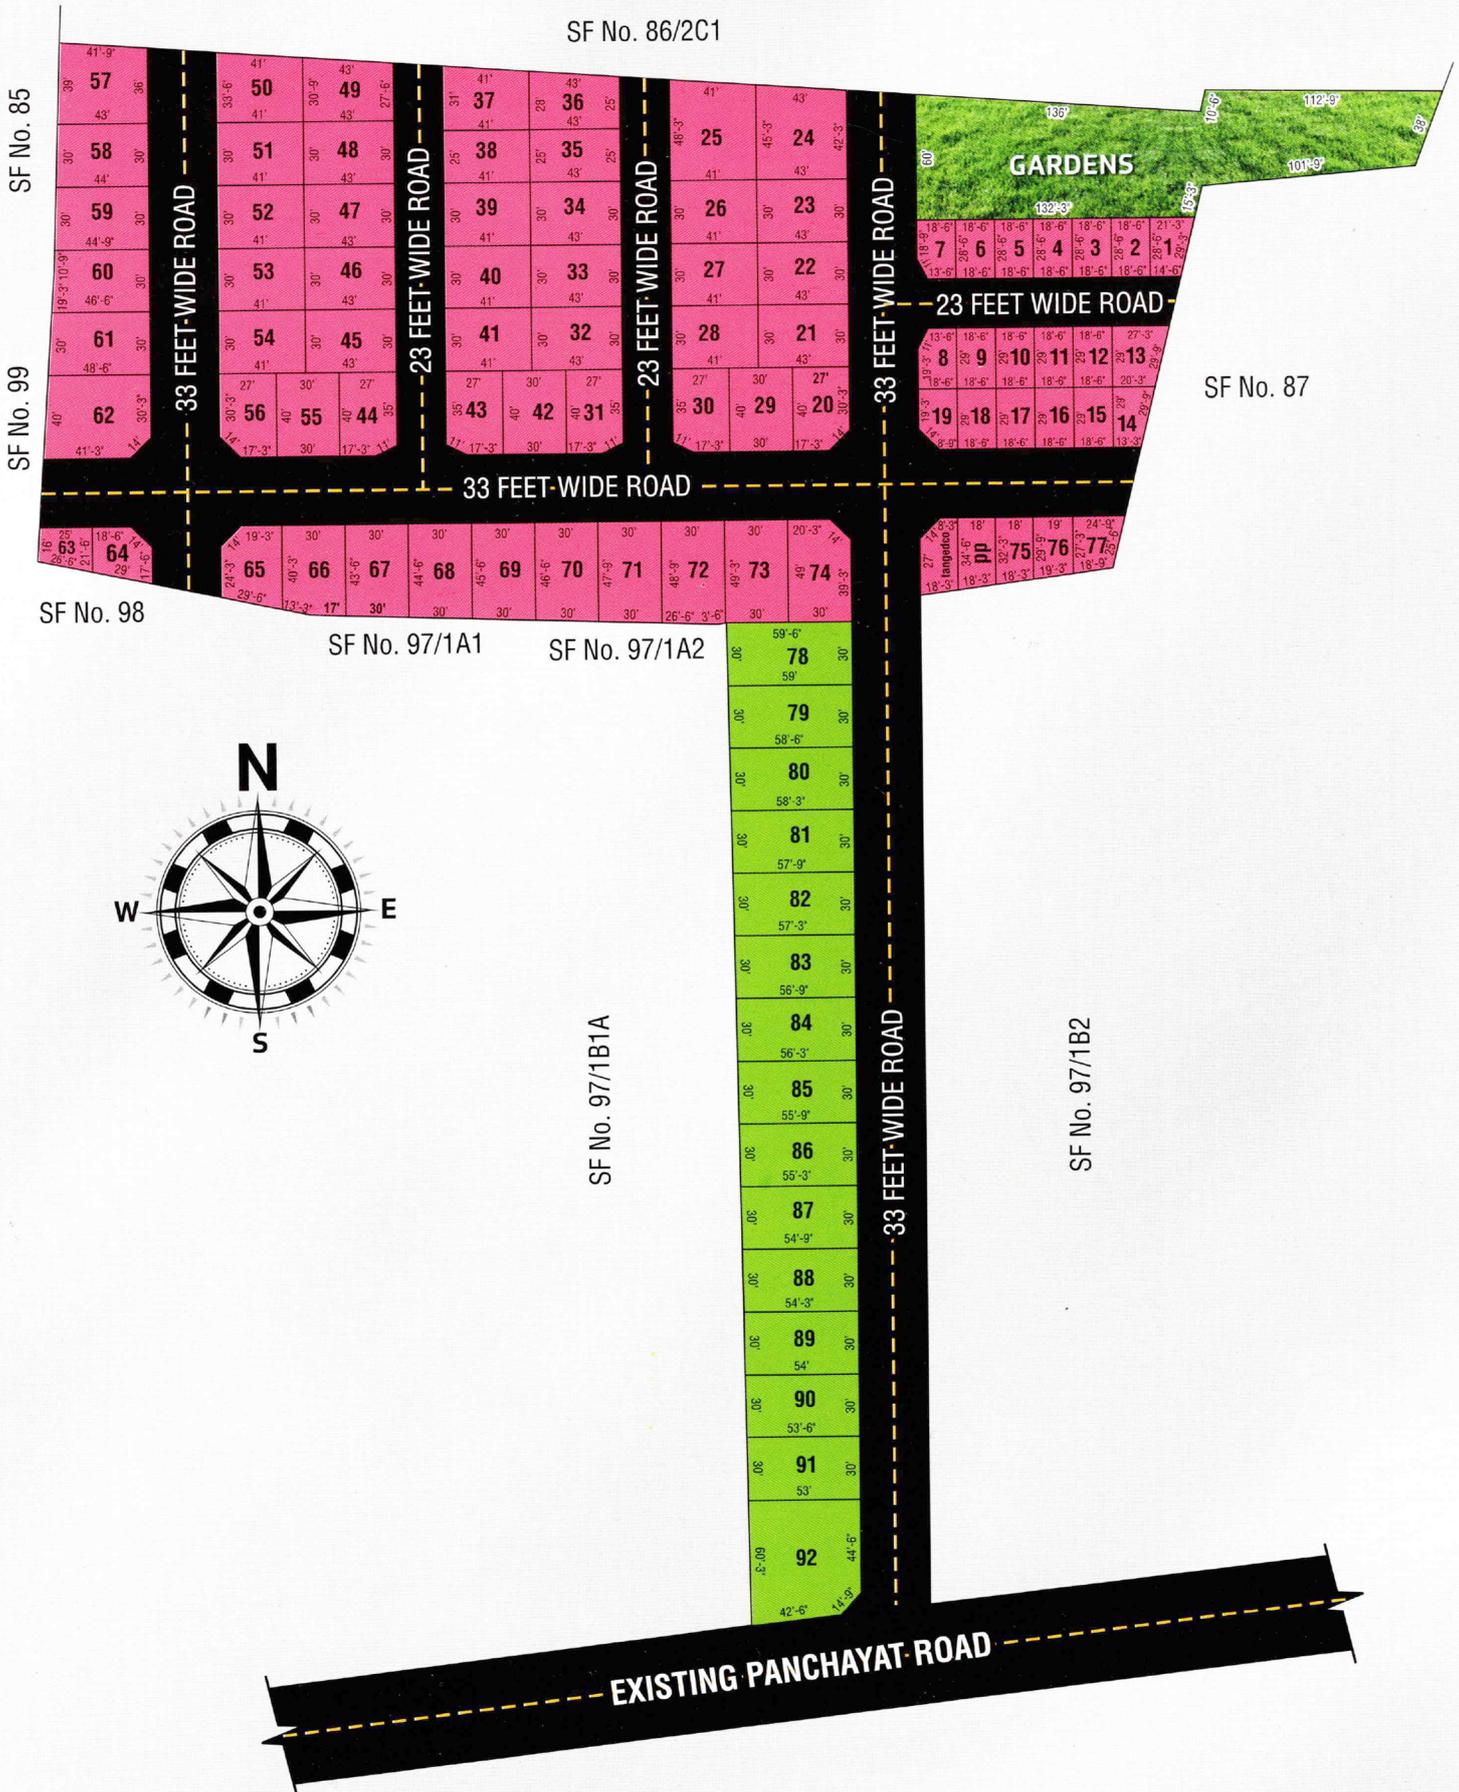


## Route Map

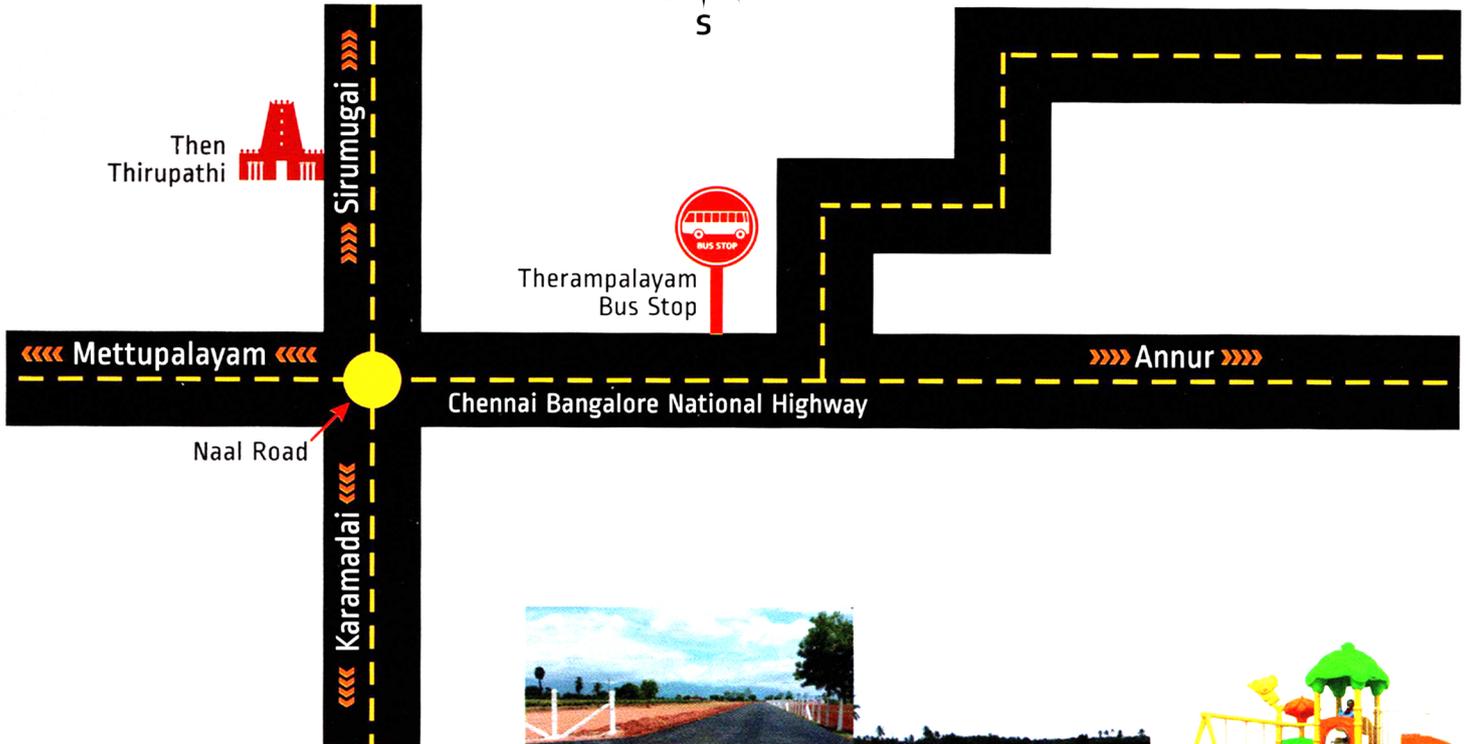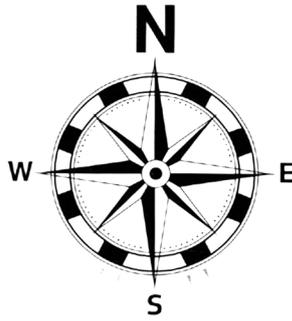

### AMENITIES

- >> 60,000 Ltr overhead water tank
- >> 33 feet wide tar roads
- >> Concrete drainage
- >> Layout fully supported by Fencing
- >> Individual pipe lines
- >> Park area for childrens
- >> Walk area for Seniors
- >> Athikadavu water
- >> Street Light

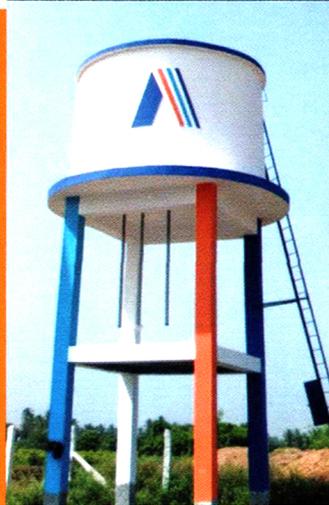

## AKSHATHA PROPERTY DEVELOPER

125, APR Complex, LMW Road, Near Indian Bank,  
Periyanaickenpalayam, Coimbatore 641020